


3F : 1K × 6戸

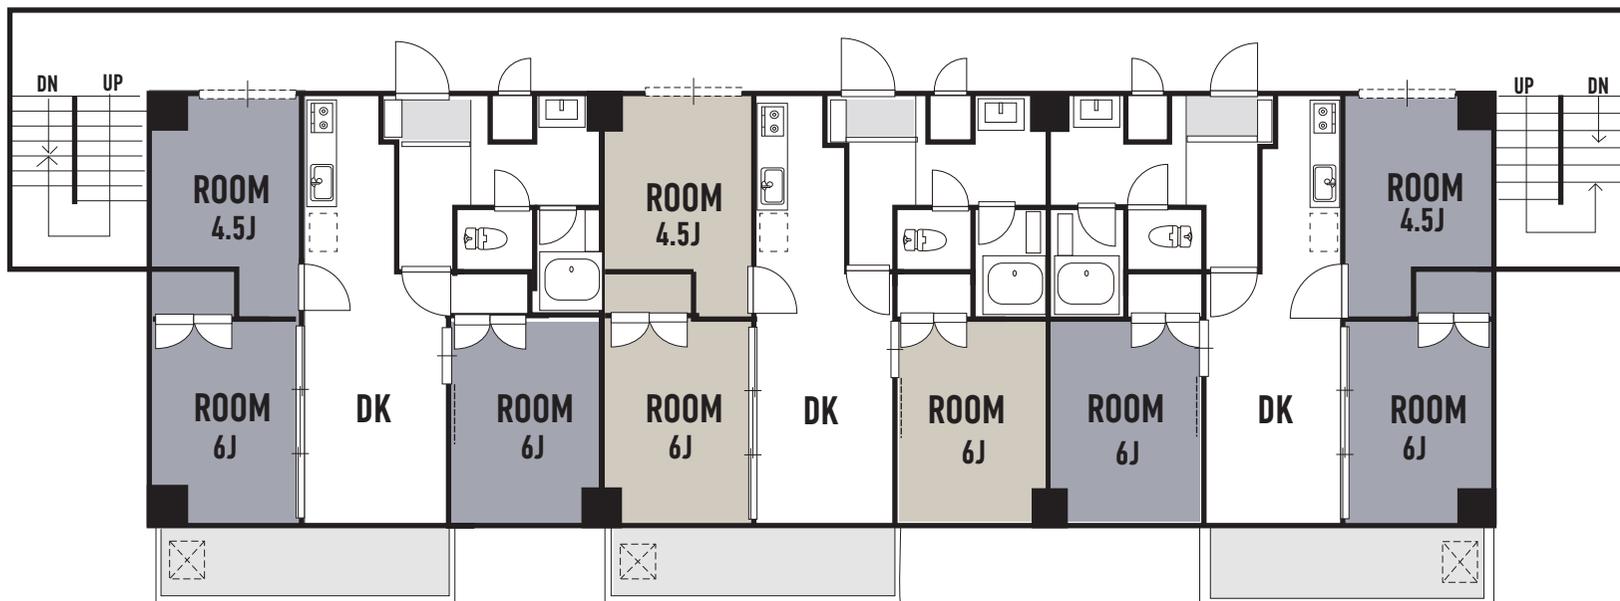

※現況と異なる場合は、現況を優先いたします

1F : 3DK × 3戸

2F : 3DK × 3戸